

**MARSHALLS TO ASSIST CYCLISTS IN ROUTE DIRECTION ONLY, IN NO WAY SHALL THEY DIRECT / STOP TRAFFIC**

**TRAFFIC MANAGEMENT TO BE INSTALLED BY 11am AND REMOVED FROM 12 NOON UNDER INSTRUCTIONS OF TAIL END CAR**

**TRAFFIC CONTROLLERS, ON SIGHTING LEAD MOTORCYCLE AND/OR FOLLOWING CYCLISTS, MUST STOP TRAFFIC AND ALLOW CYCLISTS UNIMPEDED PASSAGE THROUGH INTERSECTION. PARTICIPANTS WILL HAVE A RIDER NUMBER CLEARLY ATTACHED TO THE FRONT OF THEIR BIKE.**




**Date:** 21/09/2017 **Author:** VORM TRAFFIC **Project:** EVENT

**Comments:**  
 "RACE THE TRAIN", CASTLEMAINE  
 CLIENT: CRANKED UP EVENTS  
 CONTACT: PAULA


This plan is true and correct to Australian Standard 1742 and VicRoads Code of Practice 2010 to the best of our knowledge. This plan is authorized to be used only within the dates of the Memorandum of Authorisation.

## PLAN A - CASTLEMAINE

**EVENT DATE: SUNDAY 19th NOVEMBER 2017**  
**RACE START TIME: 11:45am**

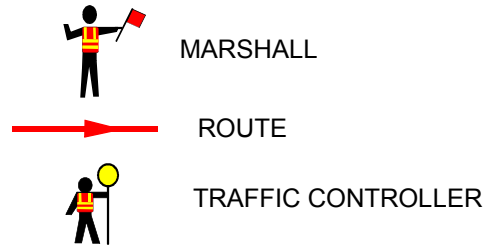

**NOTE:**  
 ALL CYCLISTS ARE TO OBEY ALL ROAD RULES

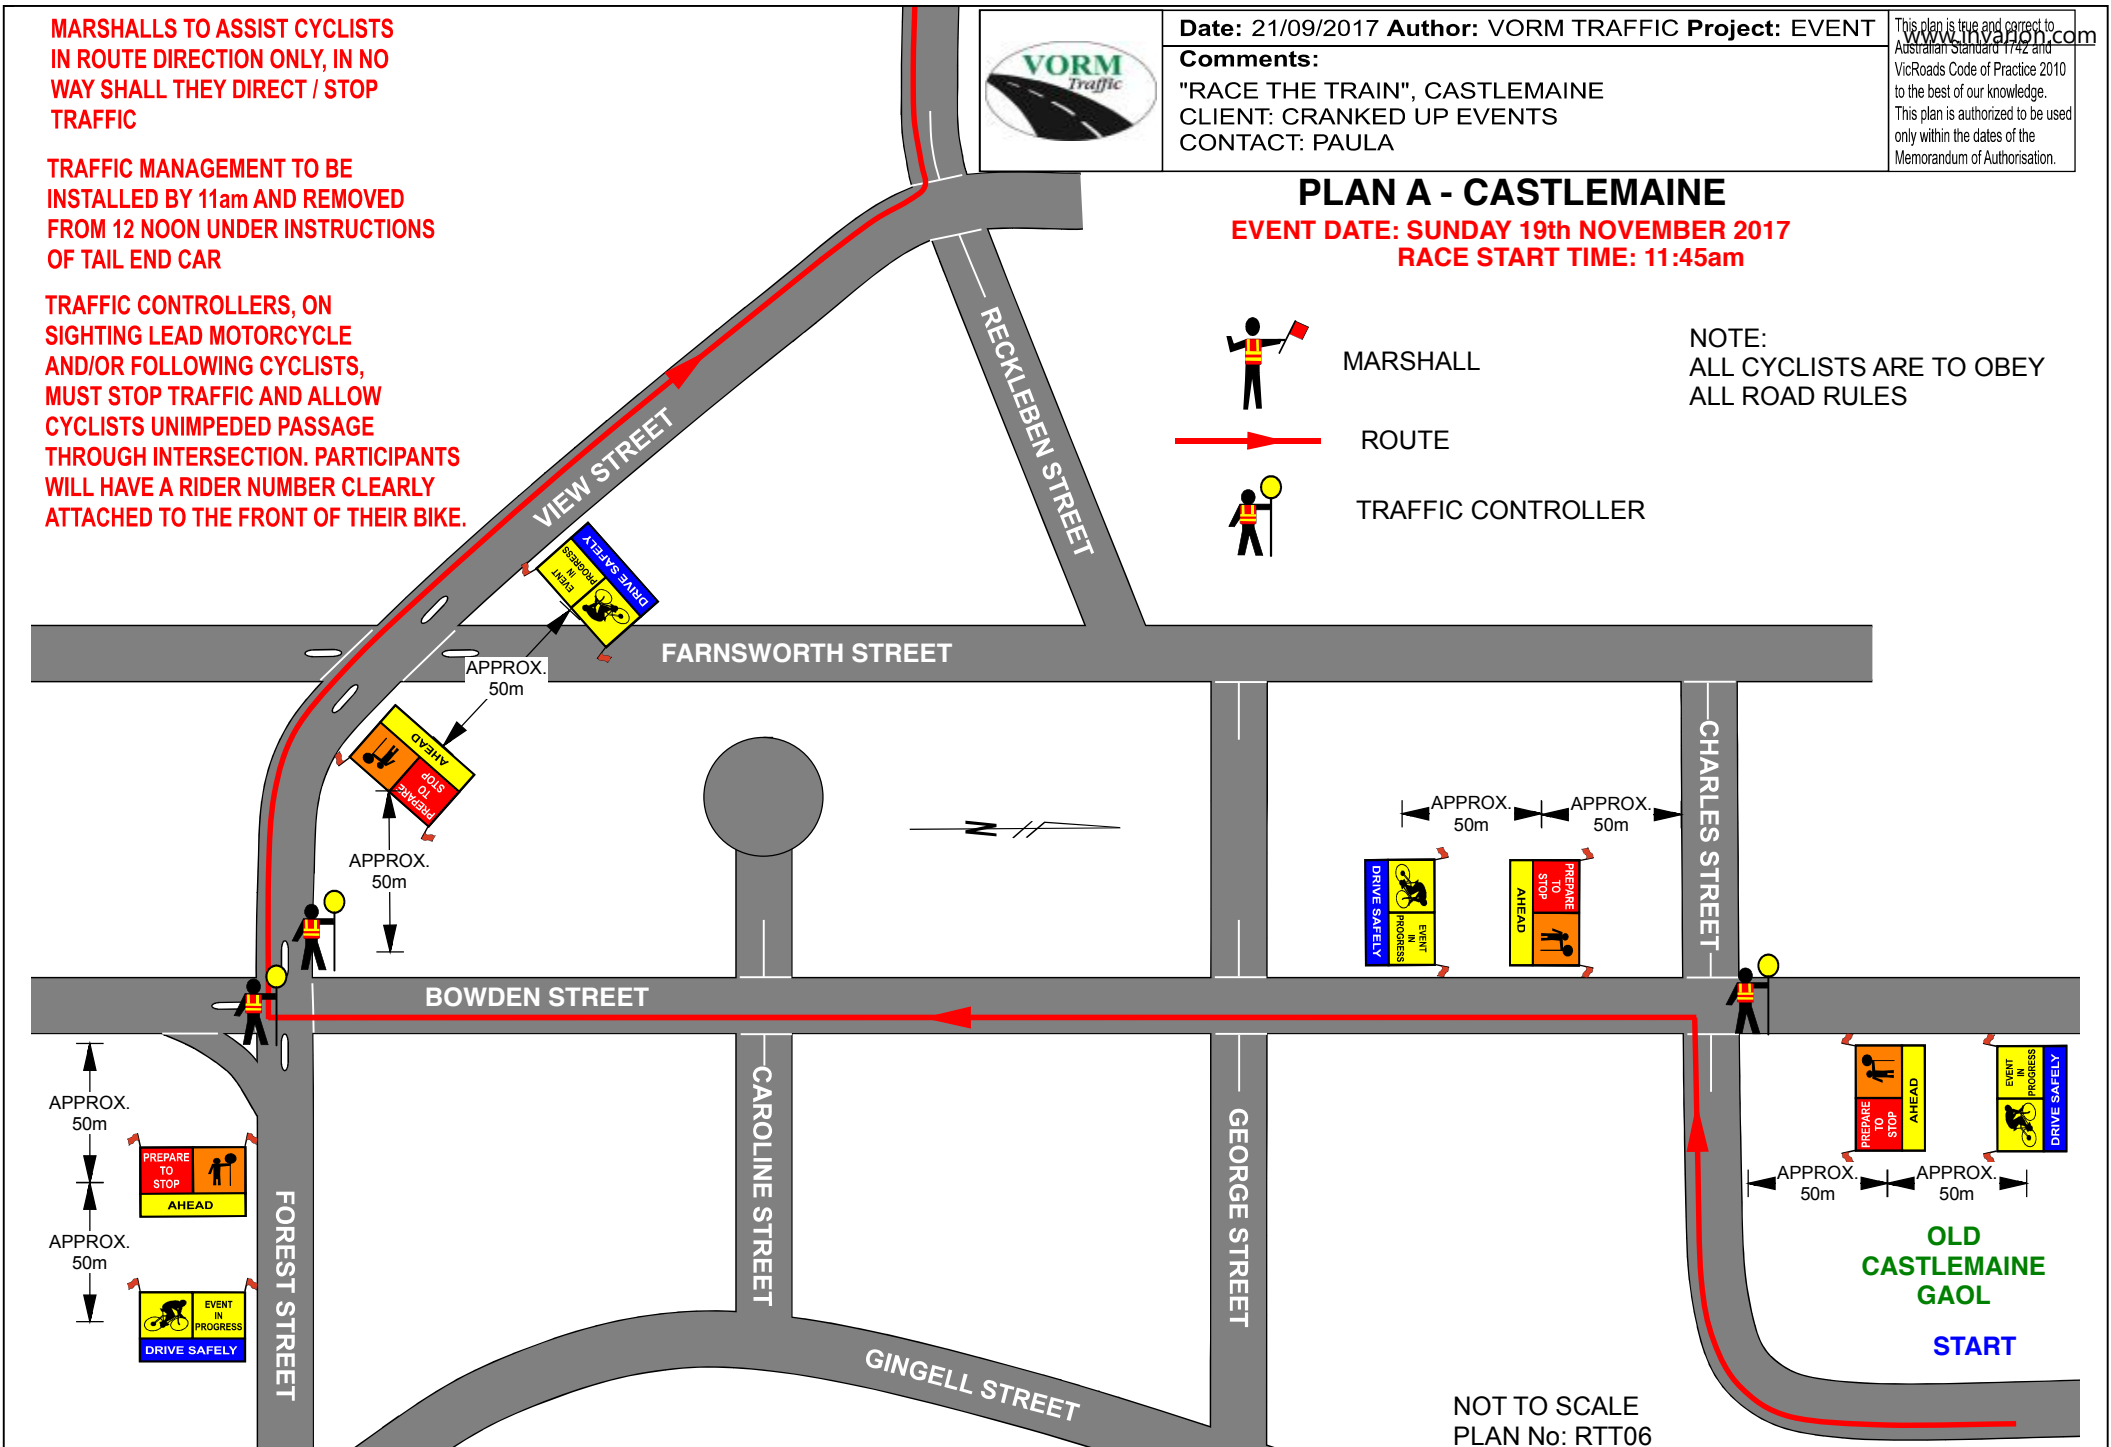

NOT TO SCALE  
 PLAN No: RTT06