



Date: 21/09/2017 Author: VORM TRAFFIC Project: EVENT

Comments:

"RACE THE TRAIN", CASTLEMAINE
CLIENT: CRANKED UP EVENTS
CONTACT: PAULA

This plan is true and correct to Australian Standard 1742 and VicRoads Code of Practice 2010 to the best of our knowledge. This plan is authorized to be used only within the dates of the Memorandum of Authorisation.

www.invarion.com

PLAN C - SAW MILL ROAD

EVENT DATE: SUNDAY 19th NOVEMBER 2017
RACE START TIME: 11:45am



MARSHALL




ROUTE

MARSHALLS TO ASSIST CYCLISTS IN ROUTE DIRECTION ONLY, IN NO WAY SHALL THEY DIRECT / STOP TRAFFIC

TRAFFIC MANAGEMENT TO BE INSTALLED BY 11am AND REMOVED FROM 12:45pm UNDER INSTRUCTIONS OF TAIL END CAR

TRAFFIC CONTROLLERS, ON SIGHTING LEAD MOTORCYCLE AND/OR FOLLOWING CYCLISTS, MUST STOP TRAFFIC AND ALLOW CYCLISTS UNIMPEDED PASSAGE THROUGH INTERSECTION. PARTICIPANTS WILL HAVE A RIDER NUMBER CLEARLY ATTACHED TO THE FRONT OF THEIR BIKE.

NOTE:
ALL CYCLISTS ARE TO OBEY ALL ROAD RULES

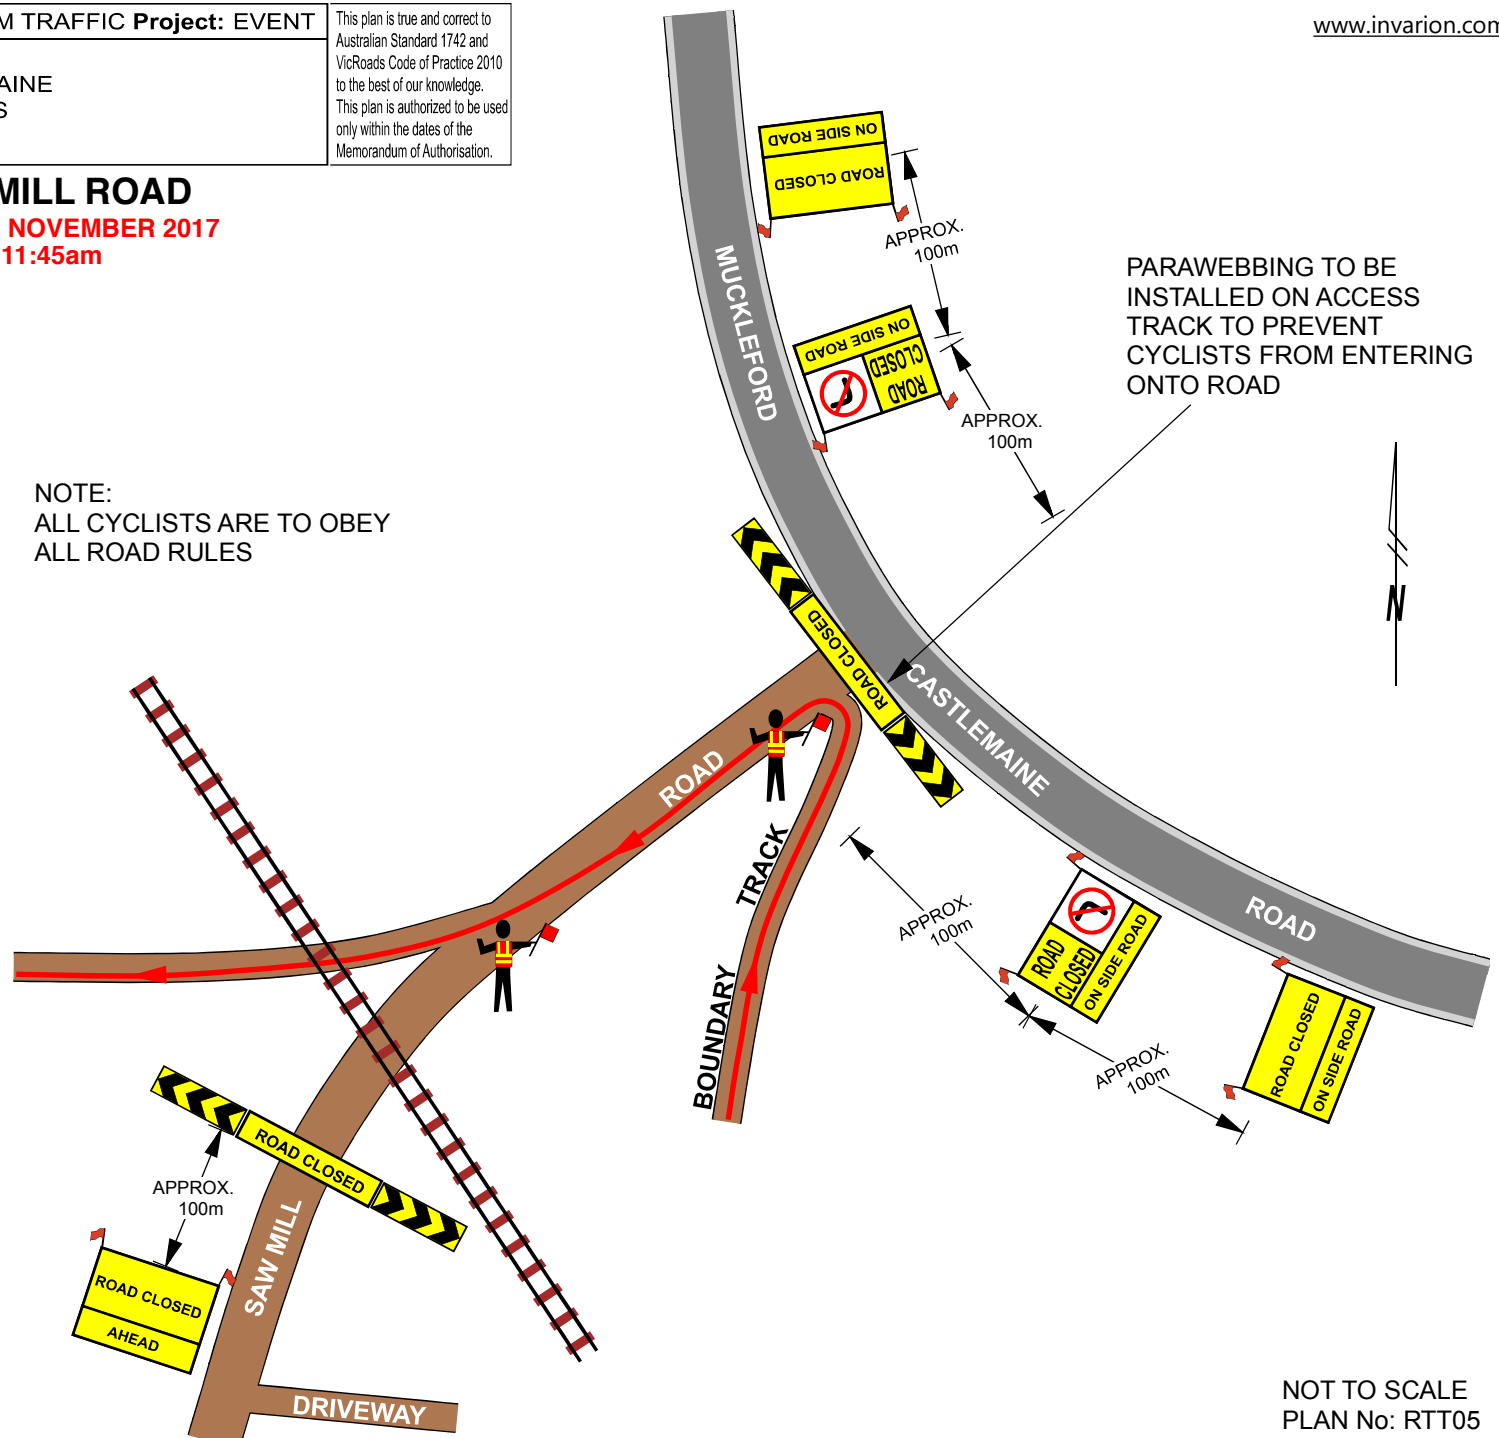

NOT TO SCALE
PLAN No: RTT05